

NOTES:

Hatched lines represent fixed vertical/ horizontal panels.
 Dimensions are from plastered wall on uphill side

POWER OUTLETS


1. 2 x Power outlets for Fridge and microwave
2. Power for radio. Additional Isolation switch? and Exhaust switch? Switch for downlights?
 20mm gap has been left between vertical and horizontal panels.
3. Power for Oven
4. Power for Stovetop

Project: Schurmann Residence
 60 Kangaroo Ground Road, Warrandyte

Drawing Title: Power Outlets – Bridge Wall

Date: 2 February 2006

Drawn: GC

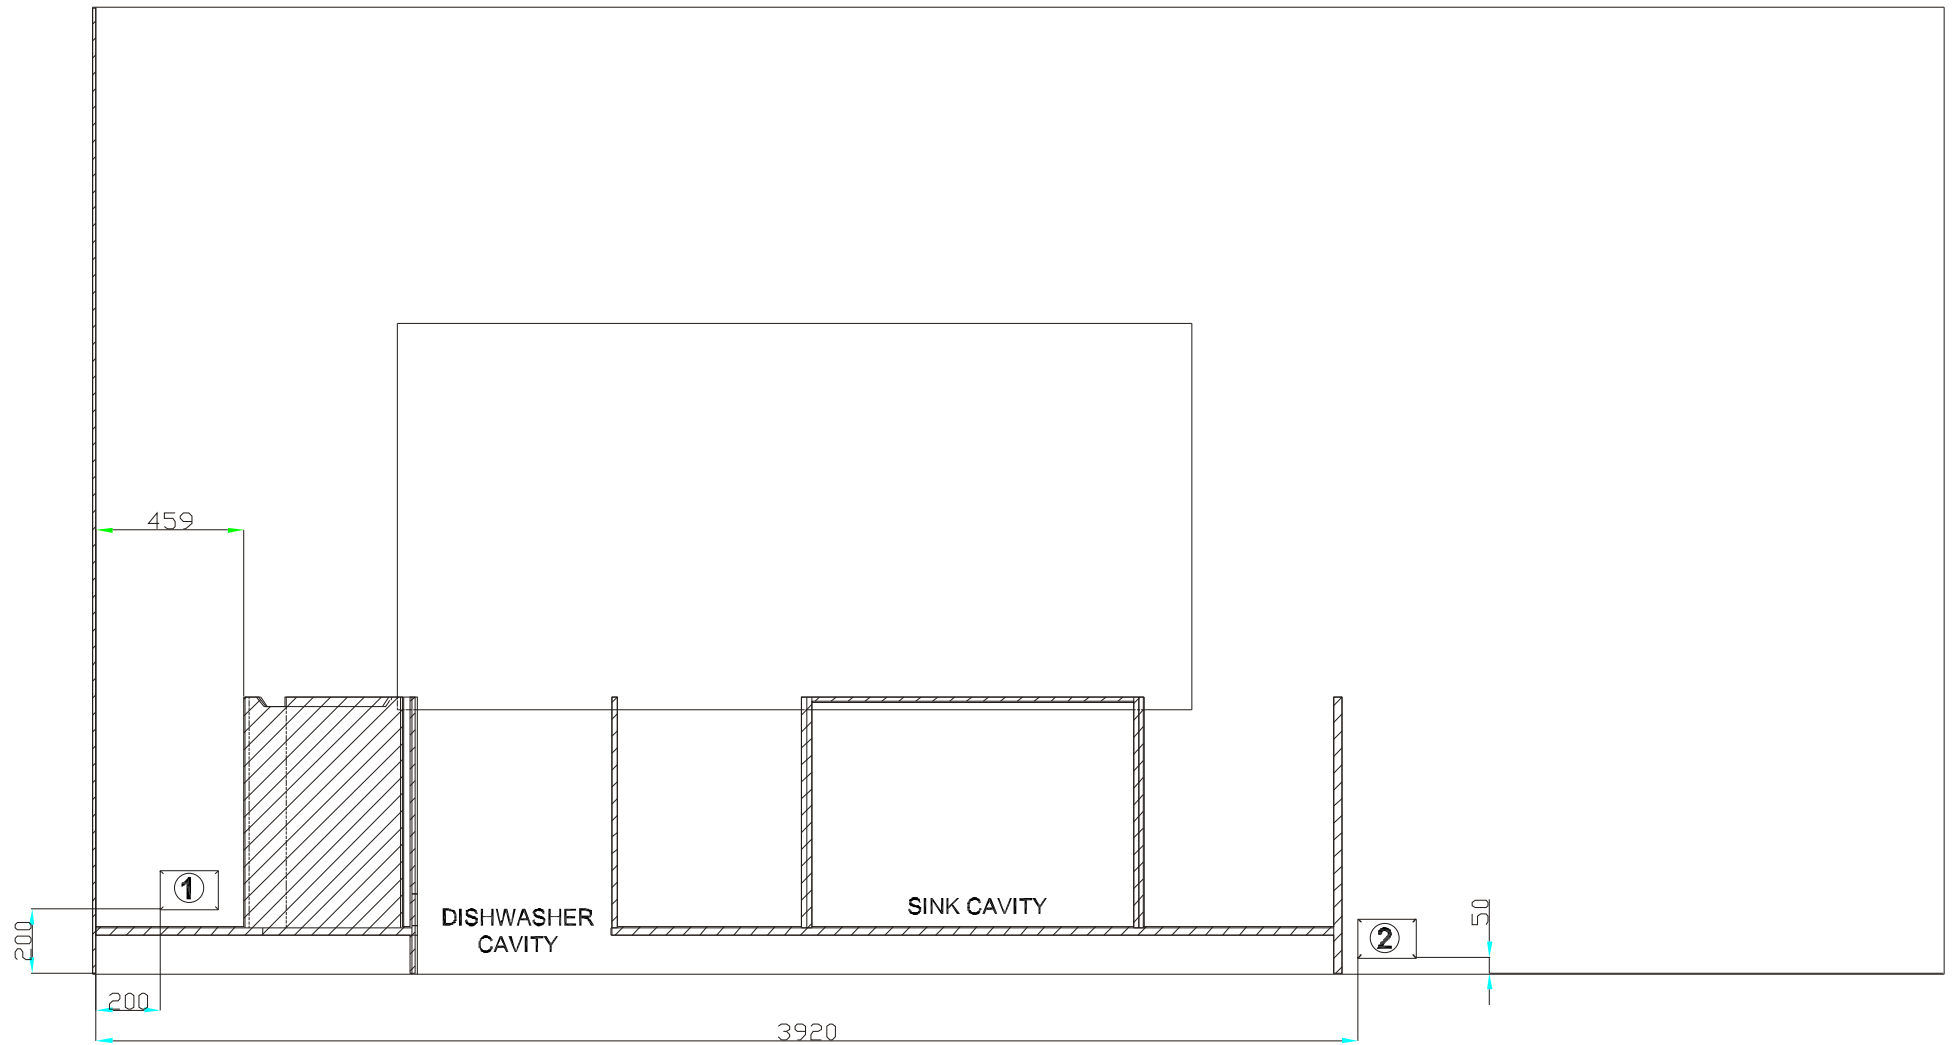

NOTES:

Hatched lines represent fixed vertical/ horizontal panels.
 Dimensions are from plastered wall on bridge wall

POWER OUTLETS

- 1. Dishwasher power
- 2. Cordless telephone

Project: Schurmann Residence
 60 Kangaroo Ground Road, Warrandyte

Drawing Title: Power Outlets – Uphill Wall

Date: 2 February 2006

Drawn: GC